
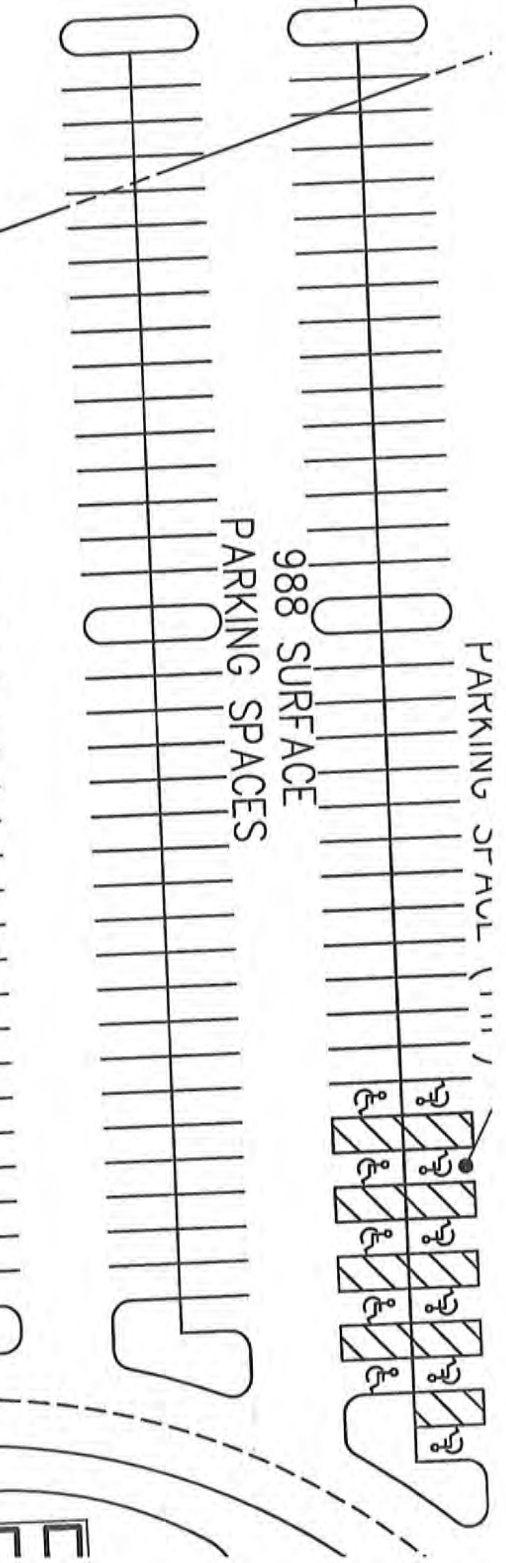
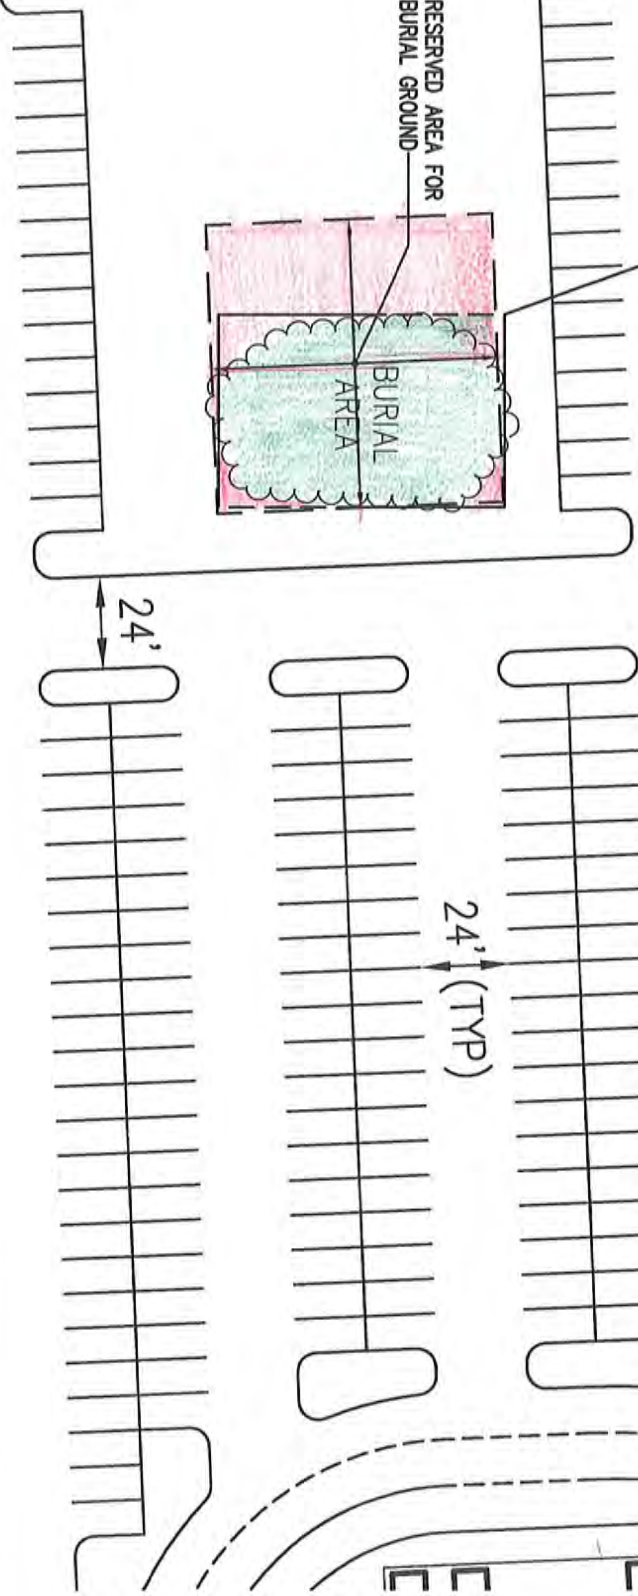
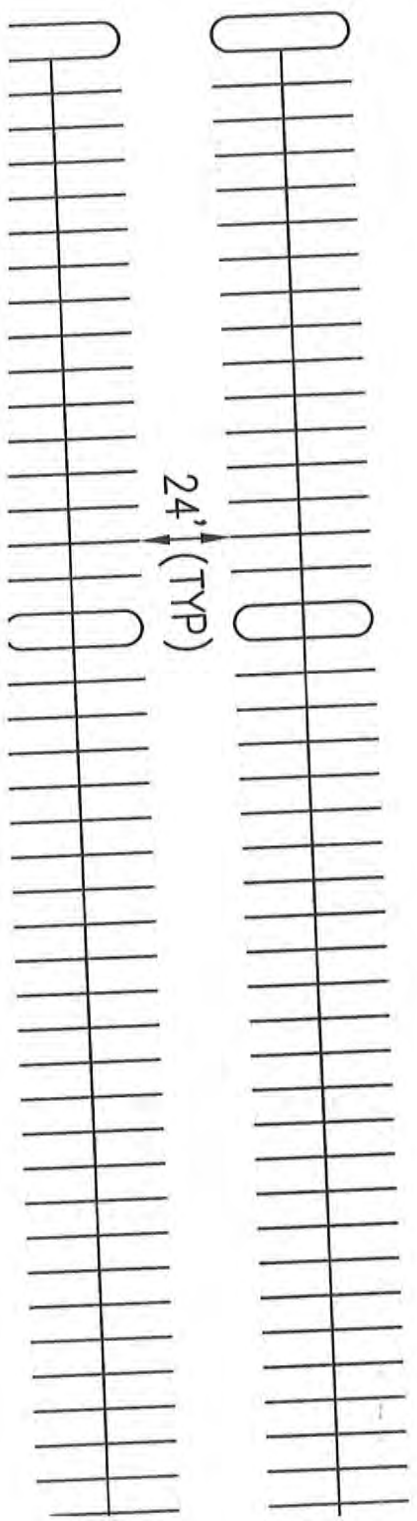


EDGE OF PAVEMENT

EDGE OF PA

75'x75' PRESERVED AREA FOR EXISTING BURIAL GROUND

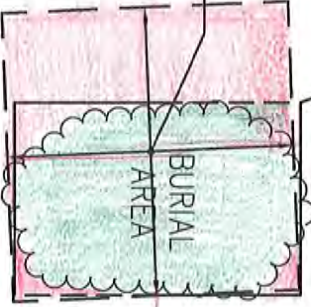

PARKING SPACES

988 SURFACE

PARKING STALL (TYP)

