
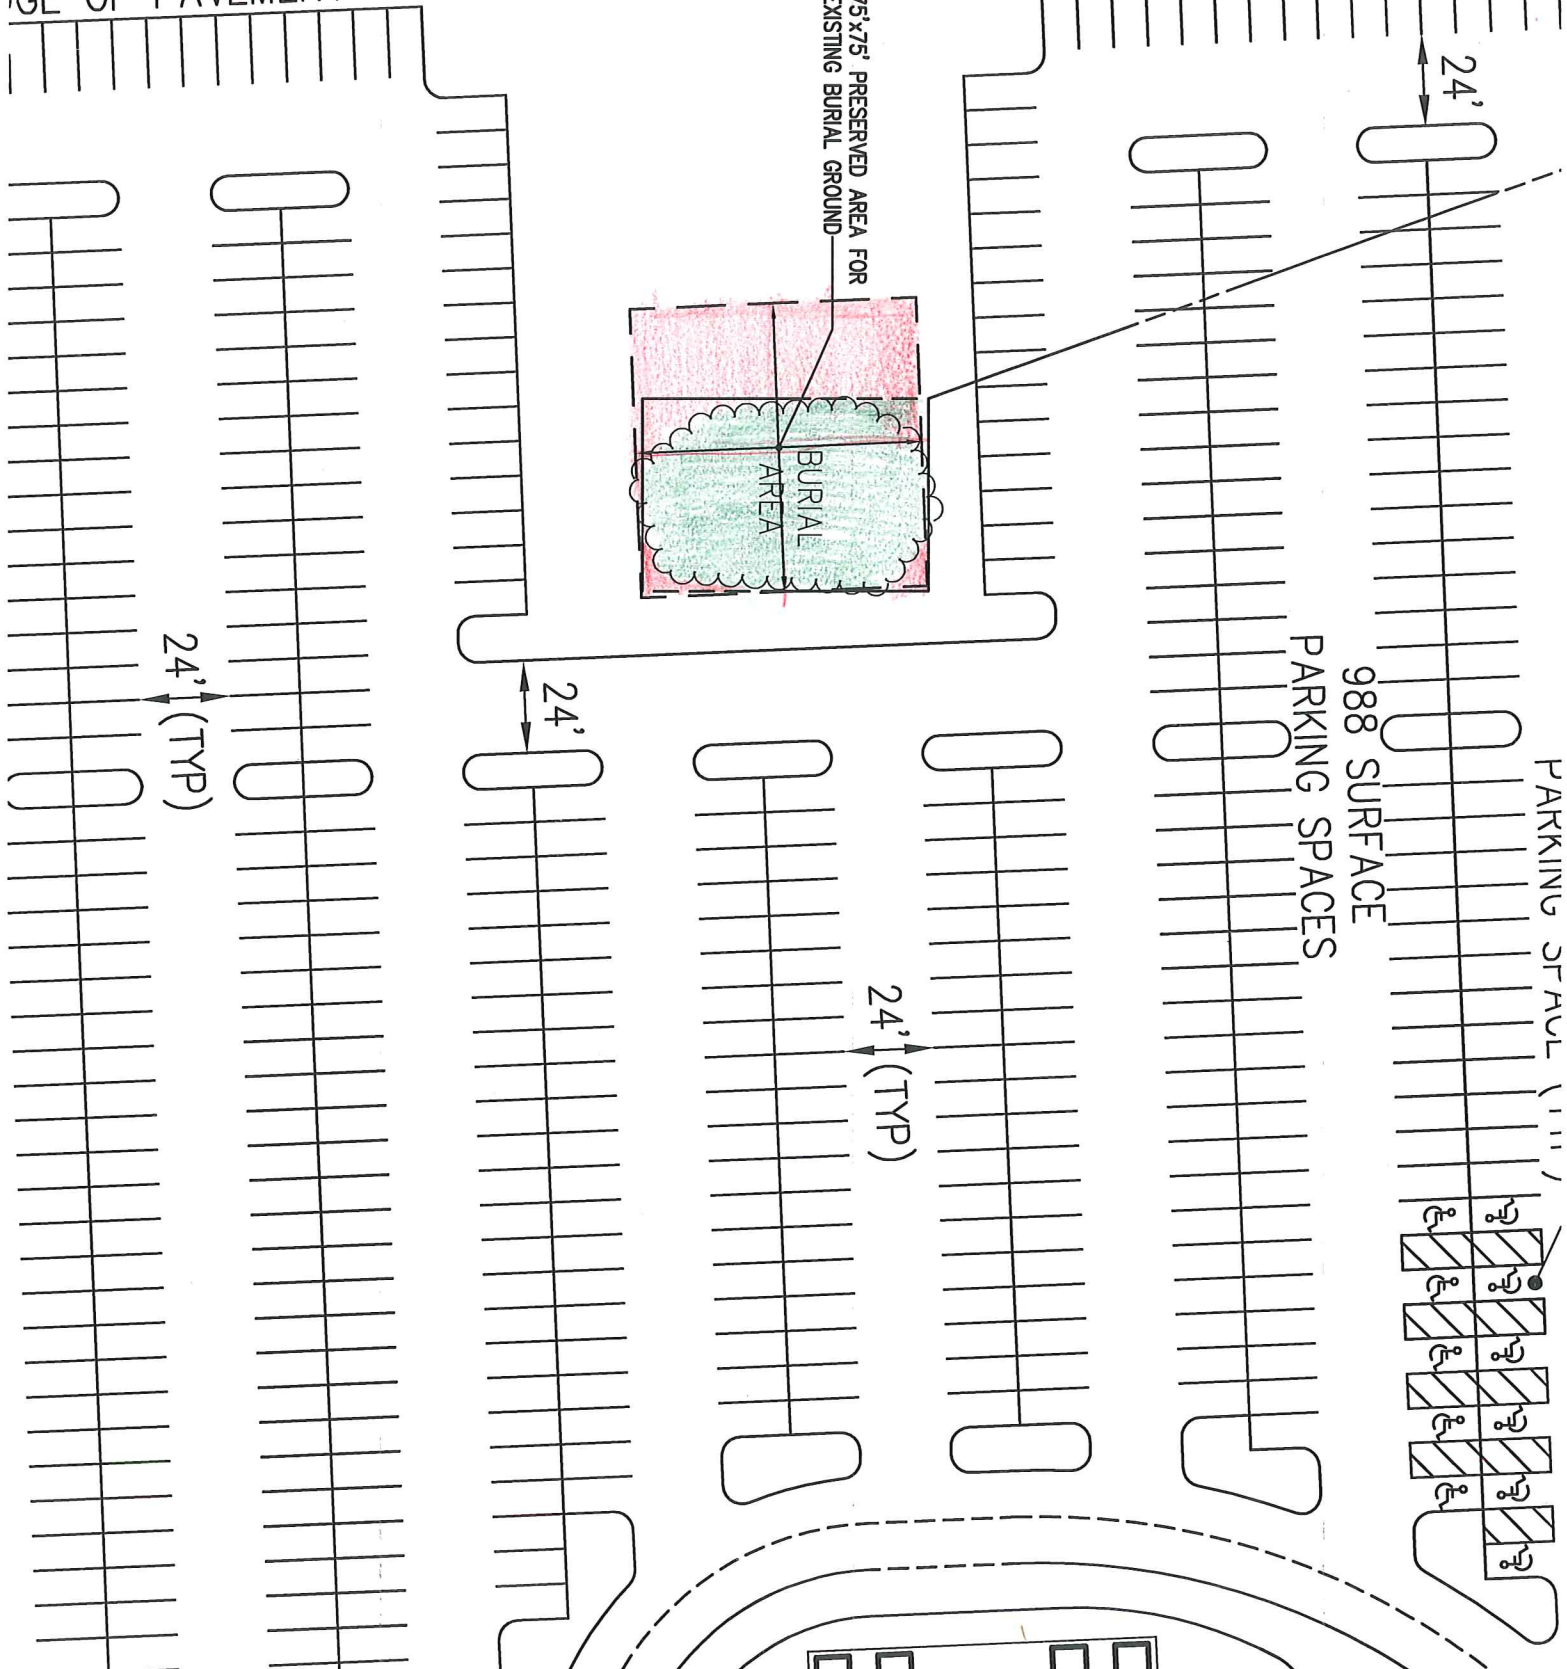


EDGE OF PAVEMENT

EDGE OF PA

75'x75' PRESERVED AREA FOR EXISTING BURIAL GROUND

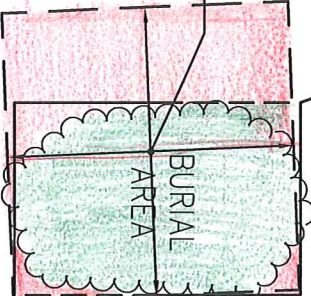

24' (TYP)

24'

24' (TYP)

24'

PARKING SPACES

988 SURFACE

PARKING STAHL (1111)

